


**CISTERN LEVEL FLOOR PLAN**  
1  
A1/0  
FULL SCALE: 3/16" = 1'-0"  
HALF SCALE: 3/32" = 1'-0"  
0' 2' 4' 8' N

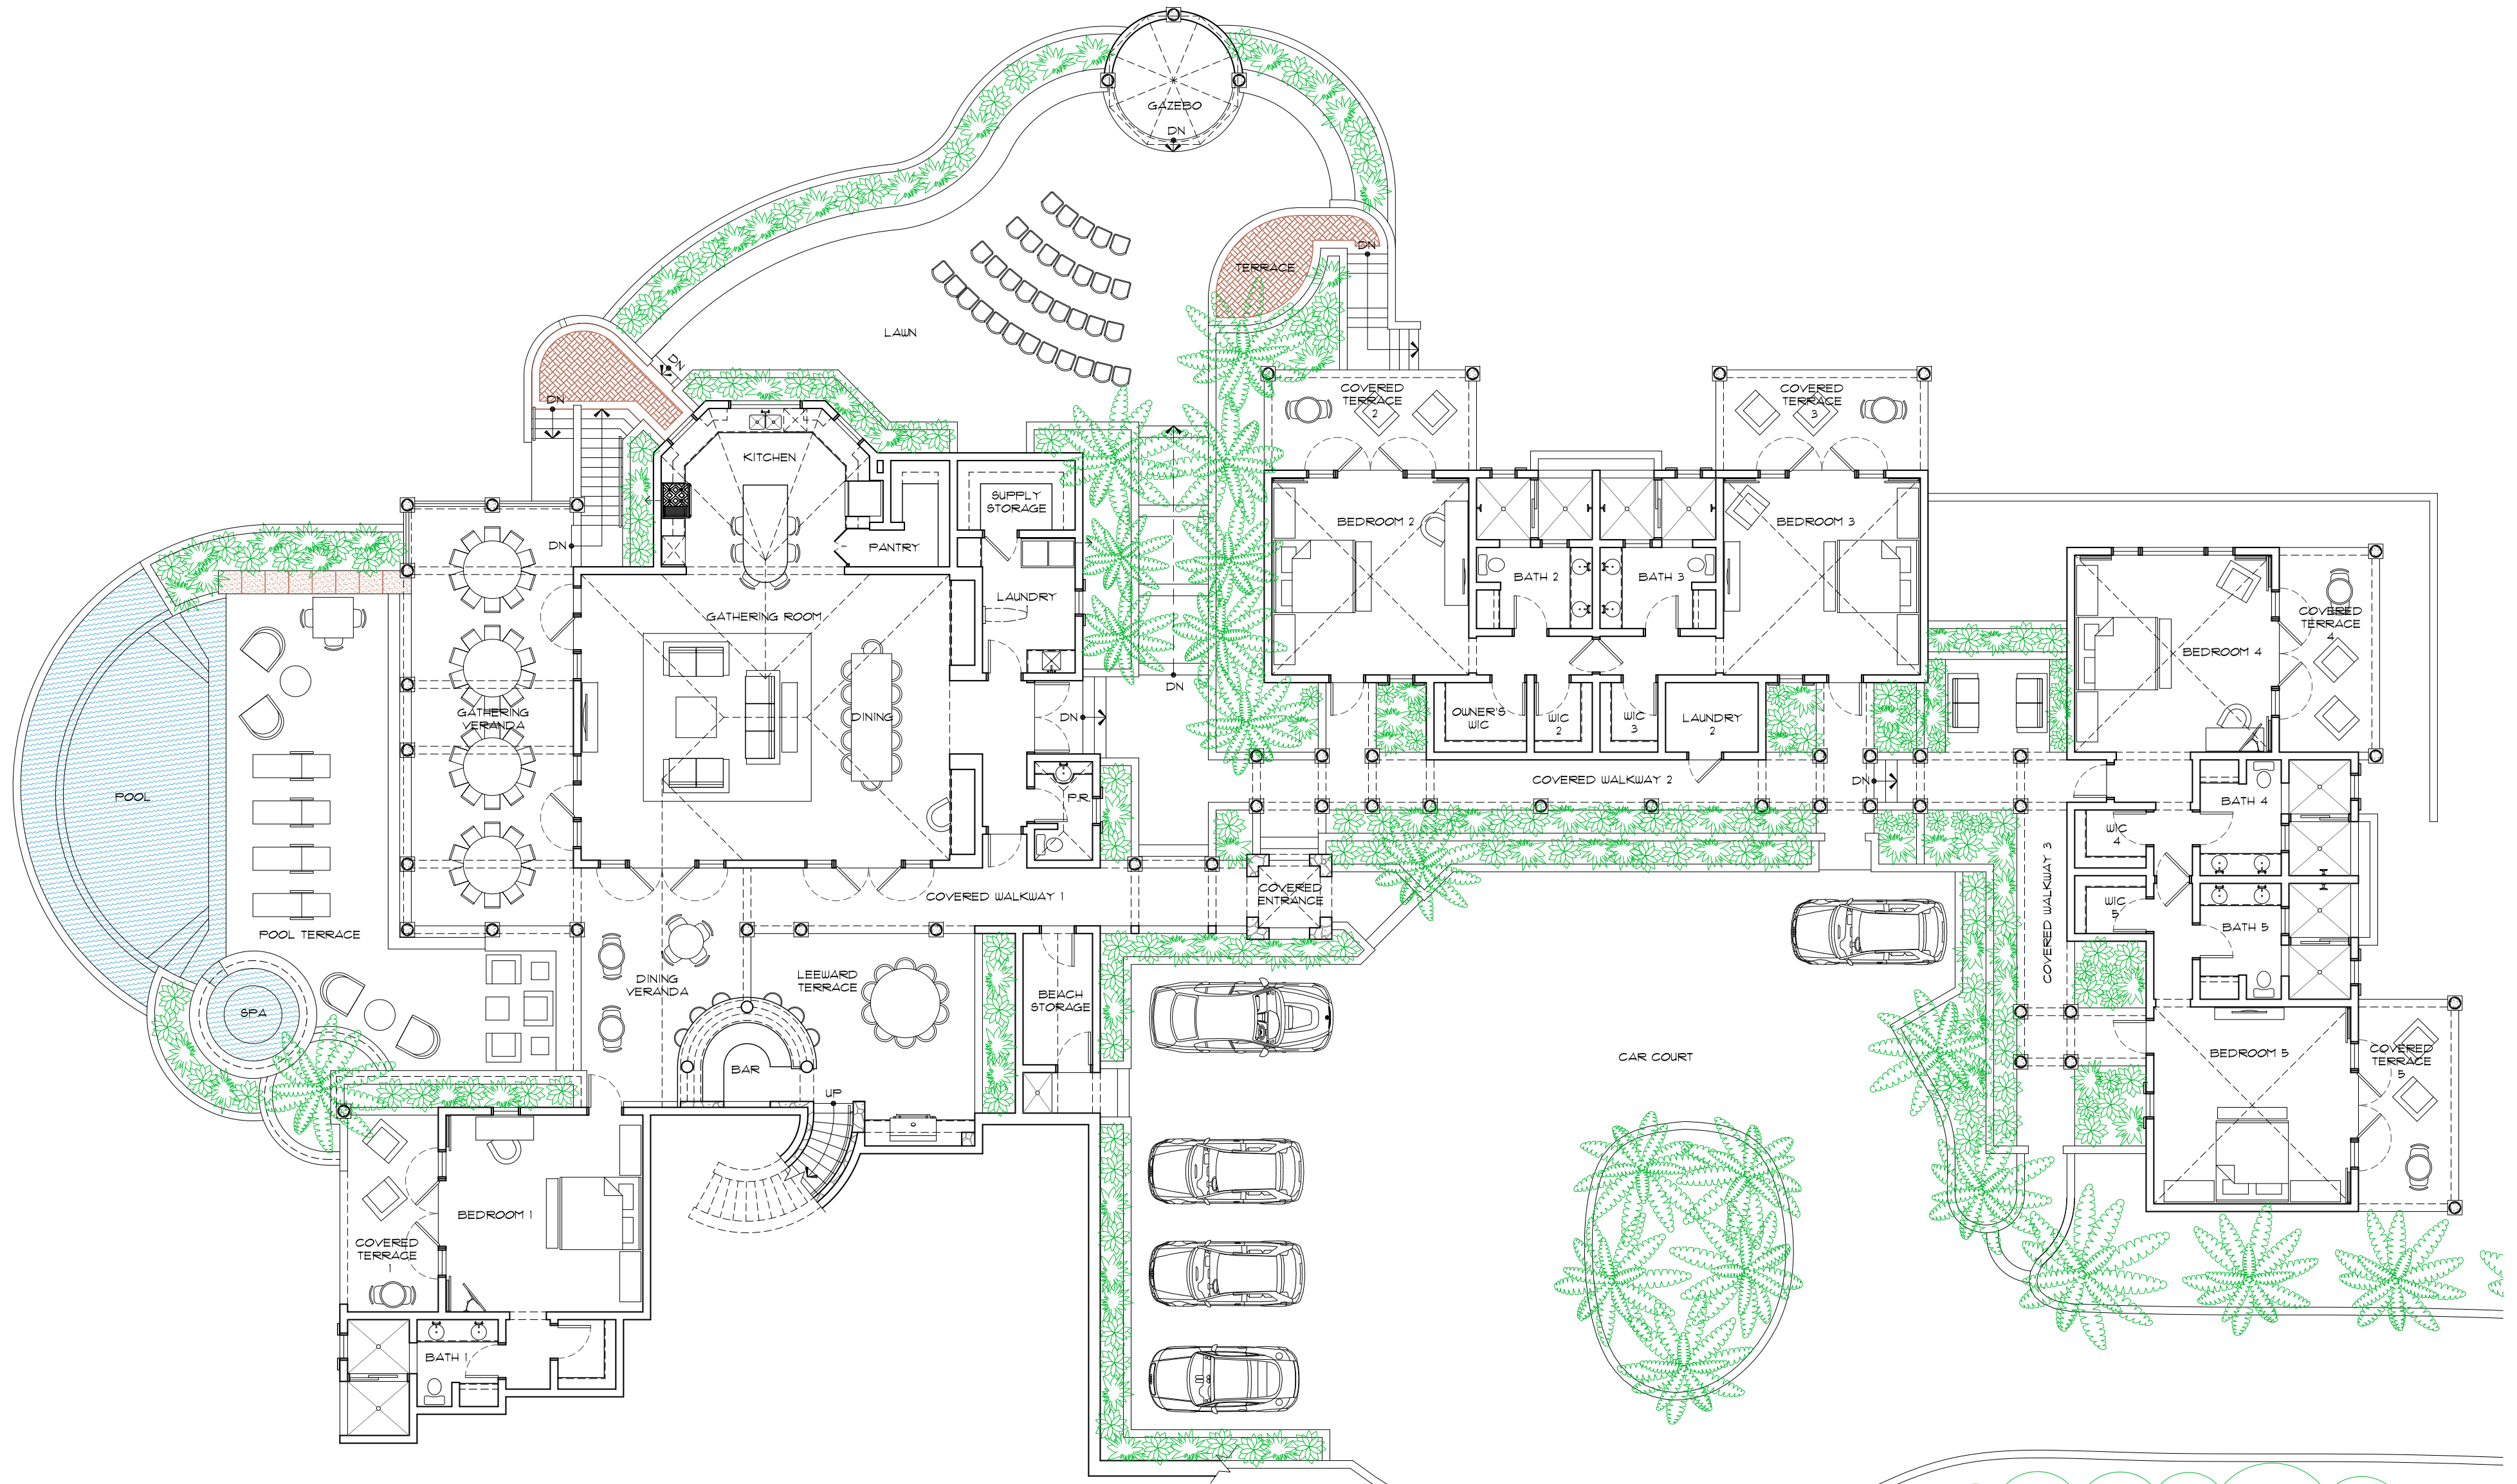

**MAIN FLOOR LEVEL  
FOR WEDDING USE**  
FULL SCALE: 3/16" = 1'-0"  
HALF SCALE: 3/32" = 1'-0"  
0' 2' 4' 8'